

12000


3000

3000

3000

225 x 50 in front of wall frame

3321

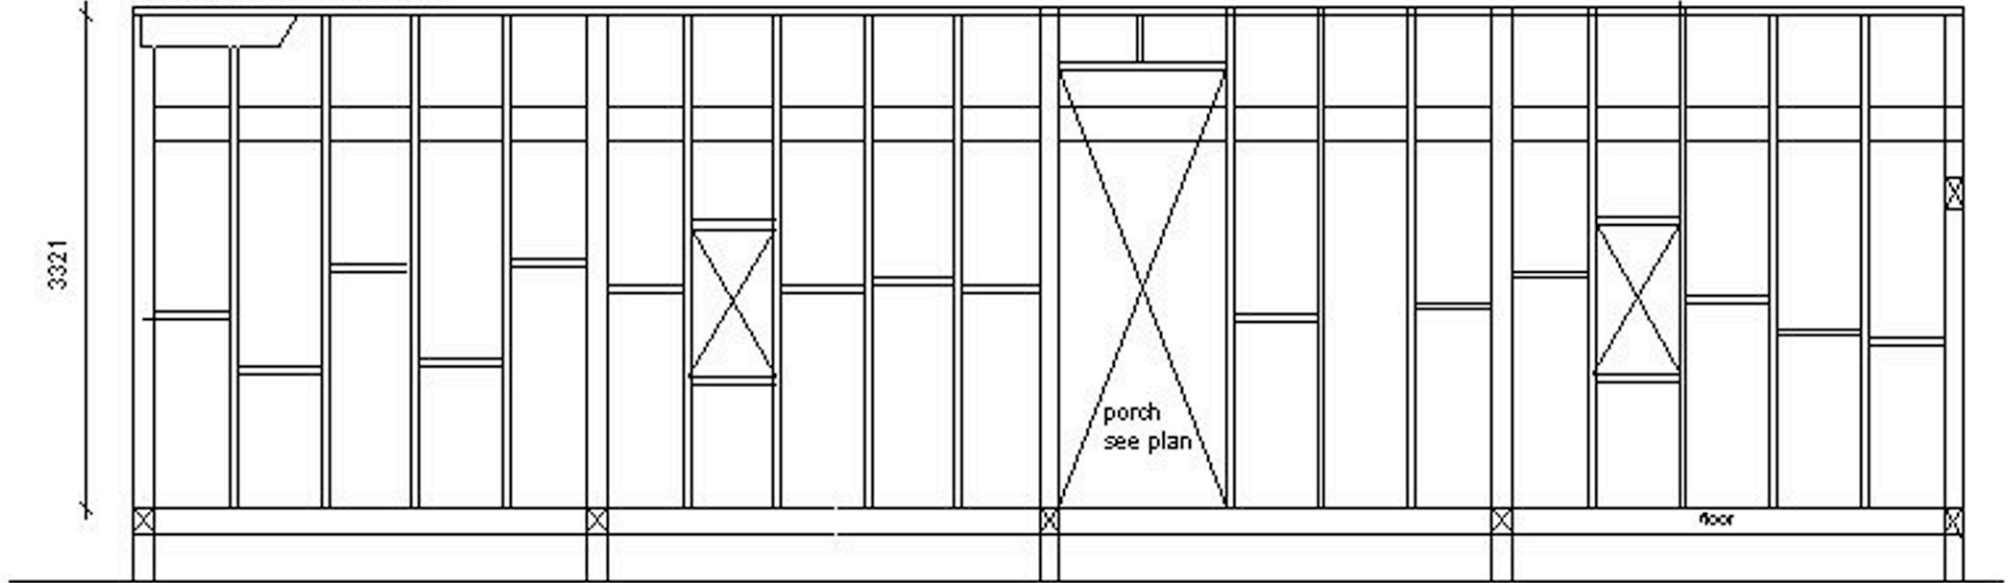

west elevation frame

These drawings are for advice only they should be checked and approved by your architect